



PLAN

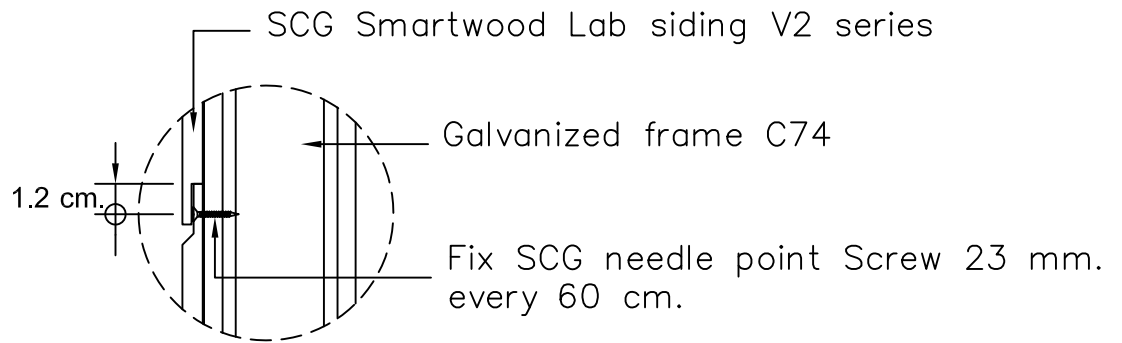

Detail A

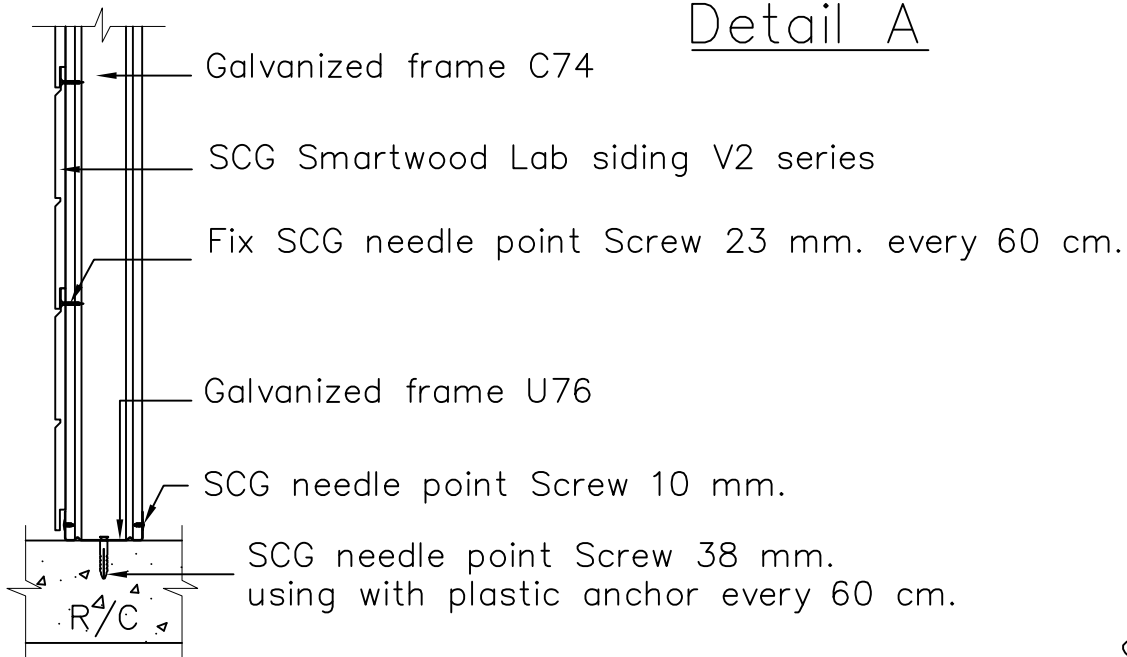

SECTION

DIMENSIONS...MM.	NAME	DATE	◀	◉	SCALE : NOT TO SCALE	PAGE : 3/7
DRAWN : .RATTACHART Y.		25/03/2557	Installation of SCG Smartwood Lap Siding V2 Series (Galvanized frame)			
DESIGNED : .						
CHECKED : .ATCHARA V.						
APPROVED : .WIPANU I.						
CANCEL DWG.NO. : .						
REFER DWG.NO. : .	DIR/FILE :		SCG Smartwood			
CEMENT-BUILDING MATERIALS CO.,LTD.						