



PLAN

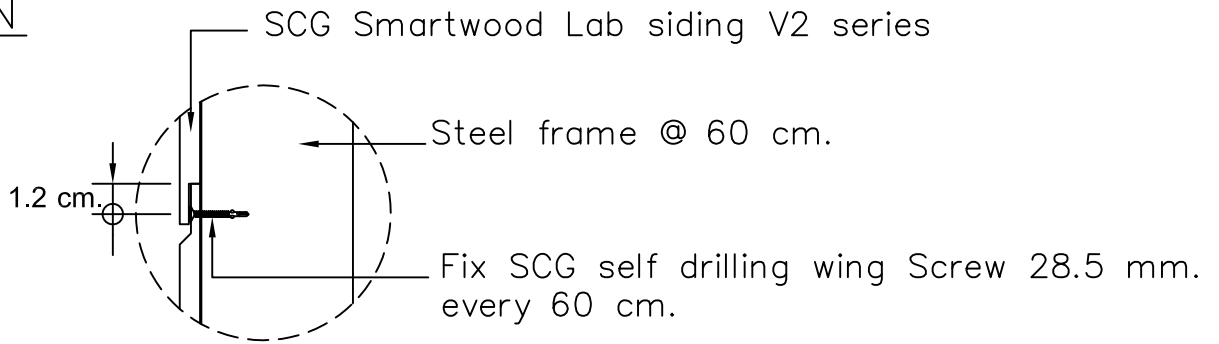

Detail A

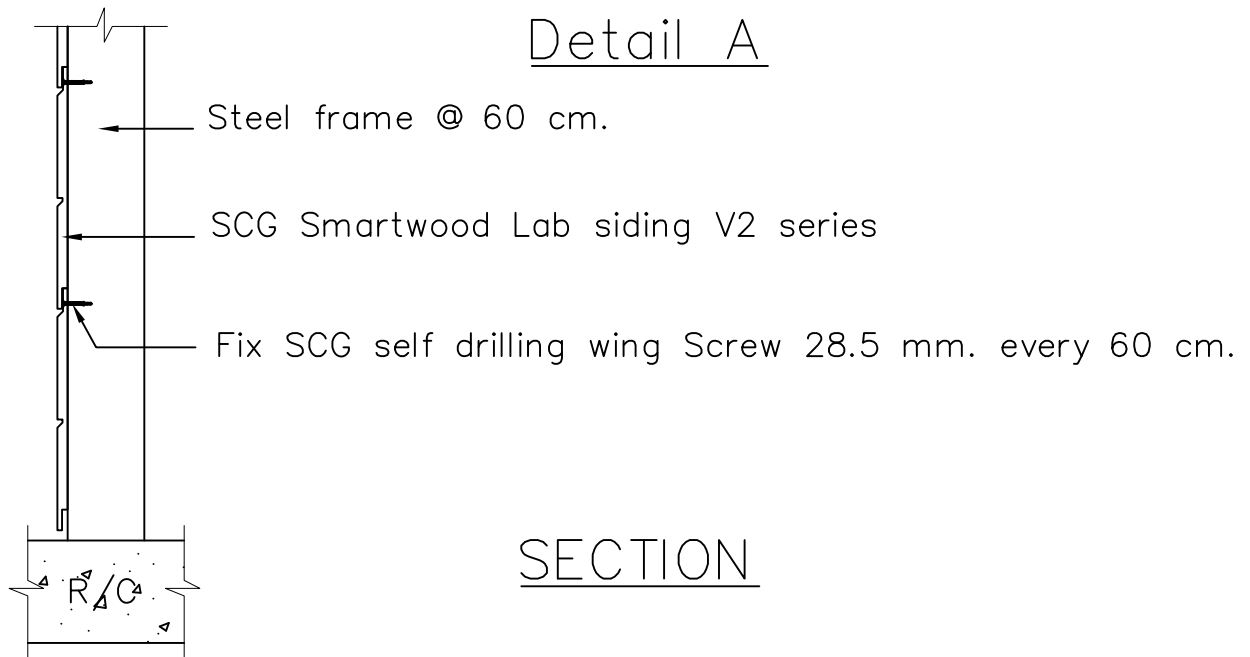

SECTION

DIMENSIONS...MM.	NAME	DATE	◀ ⊗	SCALE : NOT TO SCALE	PAGE : 6/7
DRAWN : .RATHACHART Y.		25/03/2557			
DESIGNED : .					
CHECKED : .ATCHARA V.					Installation of SCG Smartwood Lap Siding V2 Series (Steel frame)
APPROVED : .WIPANU I.					
CANCEL DWG.NO. : .					
REFER DWG.NO. : .			DIR/FILE :		
CEMENT-BUILDING MATERIALS CO.,LTD.			SCG Smartwood		