



PLAN

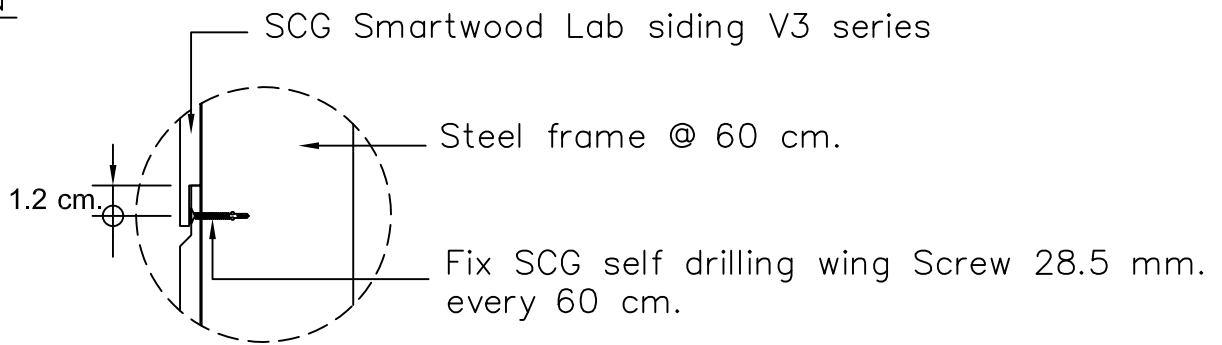

Detail A

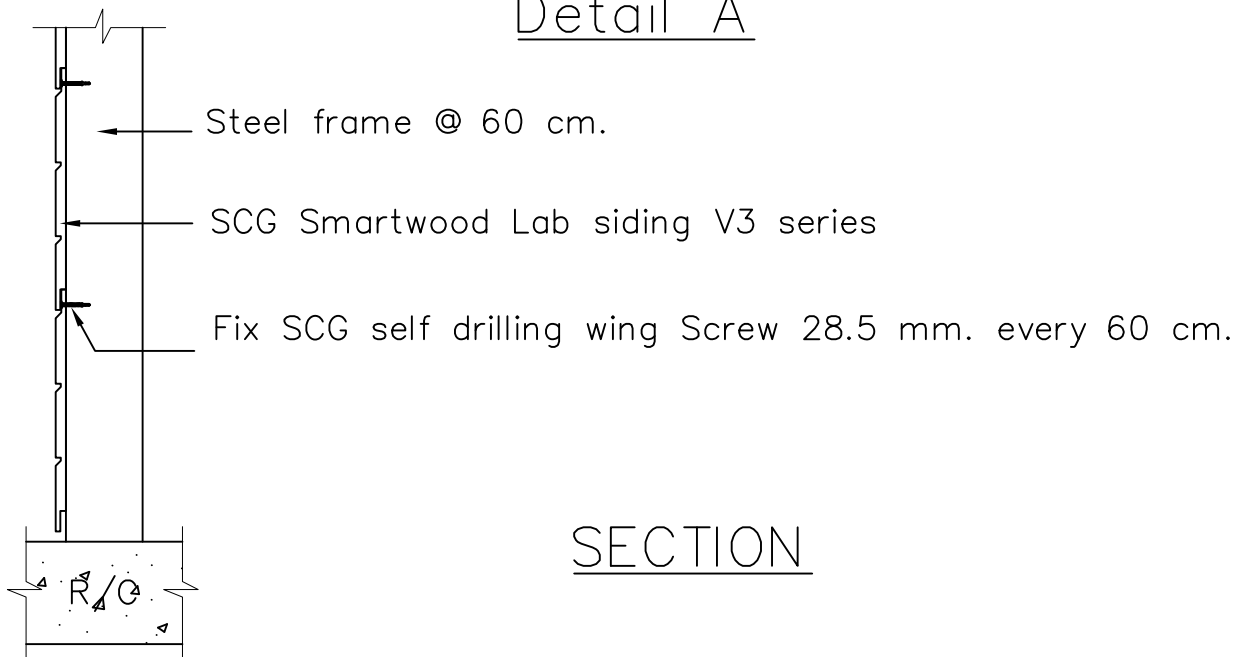

SECTION

DIMENSIONS...MM.	NAME	DATE	SCALE : NOT TO SCALE	PAGE : 7/7
DRAWN : .RATHACHART Y.		25/03/2557		
DESIGNED : .			Installation of SCG Smartwood Lap Siding V3 Series (Steel frame)	
CHECKED : .ATCHARA V.				
APPROVED : .WIPANU I.				
CANCEL DWG.NO. : .				
REFER DWG.NO. : .			DIR/FILE :	
CEMENT-BUILDING MATERIALS CO.,LTD.			SCG Smartwood	