


No space lining installation

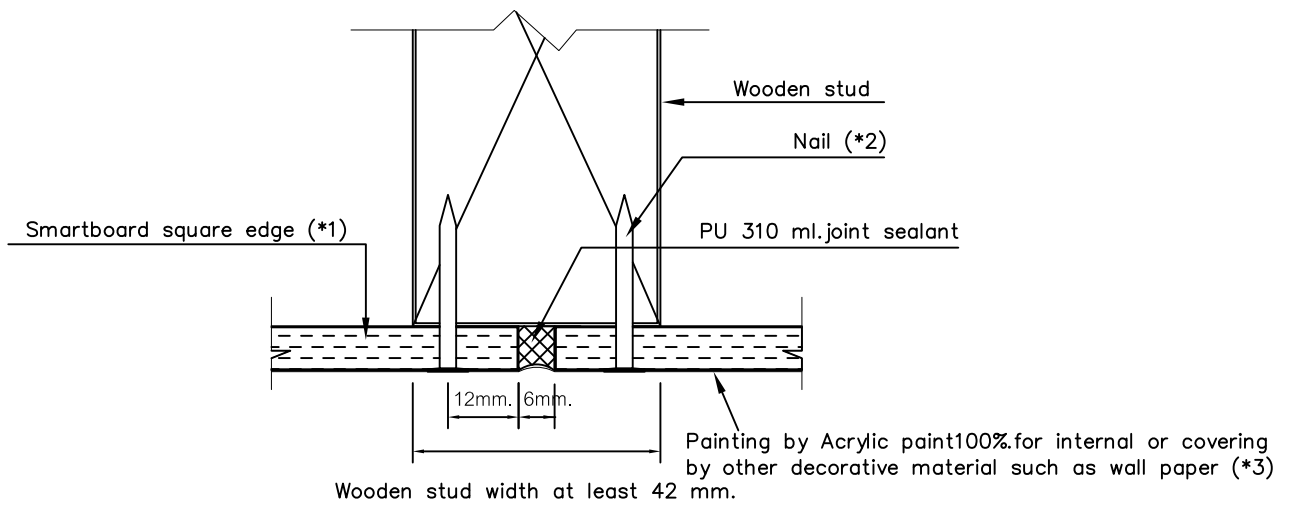

Space lining installation

* Note

*1 SCG Smartboard 8 mm. thick, choosing appropriate work

*2 Nail for wooden size 1.5 inch.

*3 Painting by Acrylic paint 100% for internal or covering by other decorative material such as wall paper

DIMENSIONS...MM.	NAME	DATE	◀ ⊗	SCALE : NOT TO SCALE	PAGE : 5/13
DRAWN : .RATTHACHART Y.		22/04/2557			
DESIGNED : .DEJA W.		.			Installation of SCG Smartboard with wooden stud (Internal wall)
CHECKED : .DEJA W.		.			
APPROVED : .BODIN D.		.			
CANCEL DWG.NO. : .					
REFER DWG.NO. : .					
CEMENT-BUILDING MATERIALS CO.,LTD.			DIR/FILE :		SCG Smartboard
					